

| REV. | DESCRIPTION | DATE | DES. | CHK. | APP. | DATE |
|------|--|------------|------|------|------|------------|
| C | Elevation of entrance of fishway updated | 2022-03-03 | PT | AD | AEJ | 2021-03-03 |
| B | Fishway updated | 2022-02-14 | PT | AD | AEJ | |
| A | Construction drawing | 2022-03-10 | PT | AD | AEJ | |

VERKÍŠ

PROCESS

INSTALLATION

LOCATION

+

+

+

NPC NUMBER

18191

NPC REV.

21.C10.301

BOL

AKH

NUMBER

18191

REV.

C

SHEET

NEXT SH.

AIS LLC

AKHALKALAKI HEP

Akhalkalaki 2



Headworks, fishway

Longitudinal profile

Fills and excavation



HYDROTECHNIC

© Any use or duplication of the Drawing or the Drawing Content, in part or in whole, requires written permission of the Designer

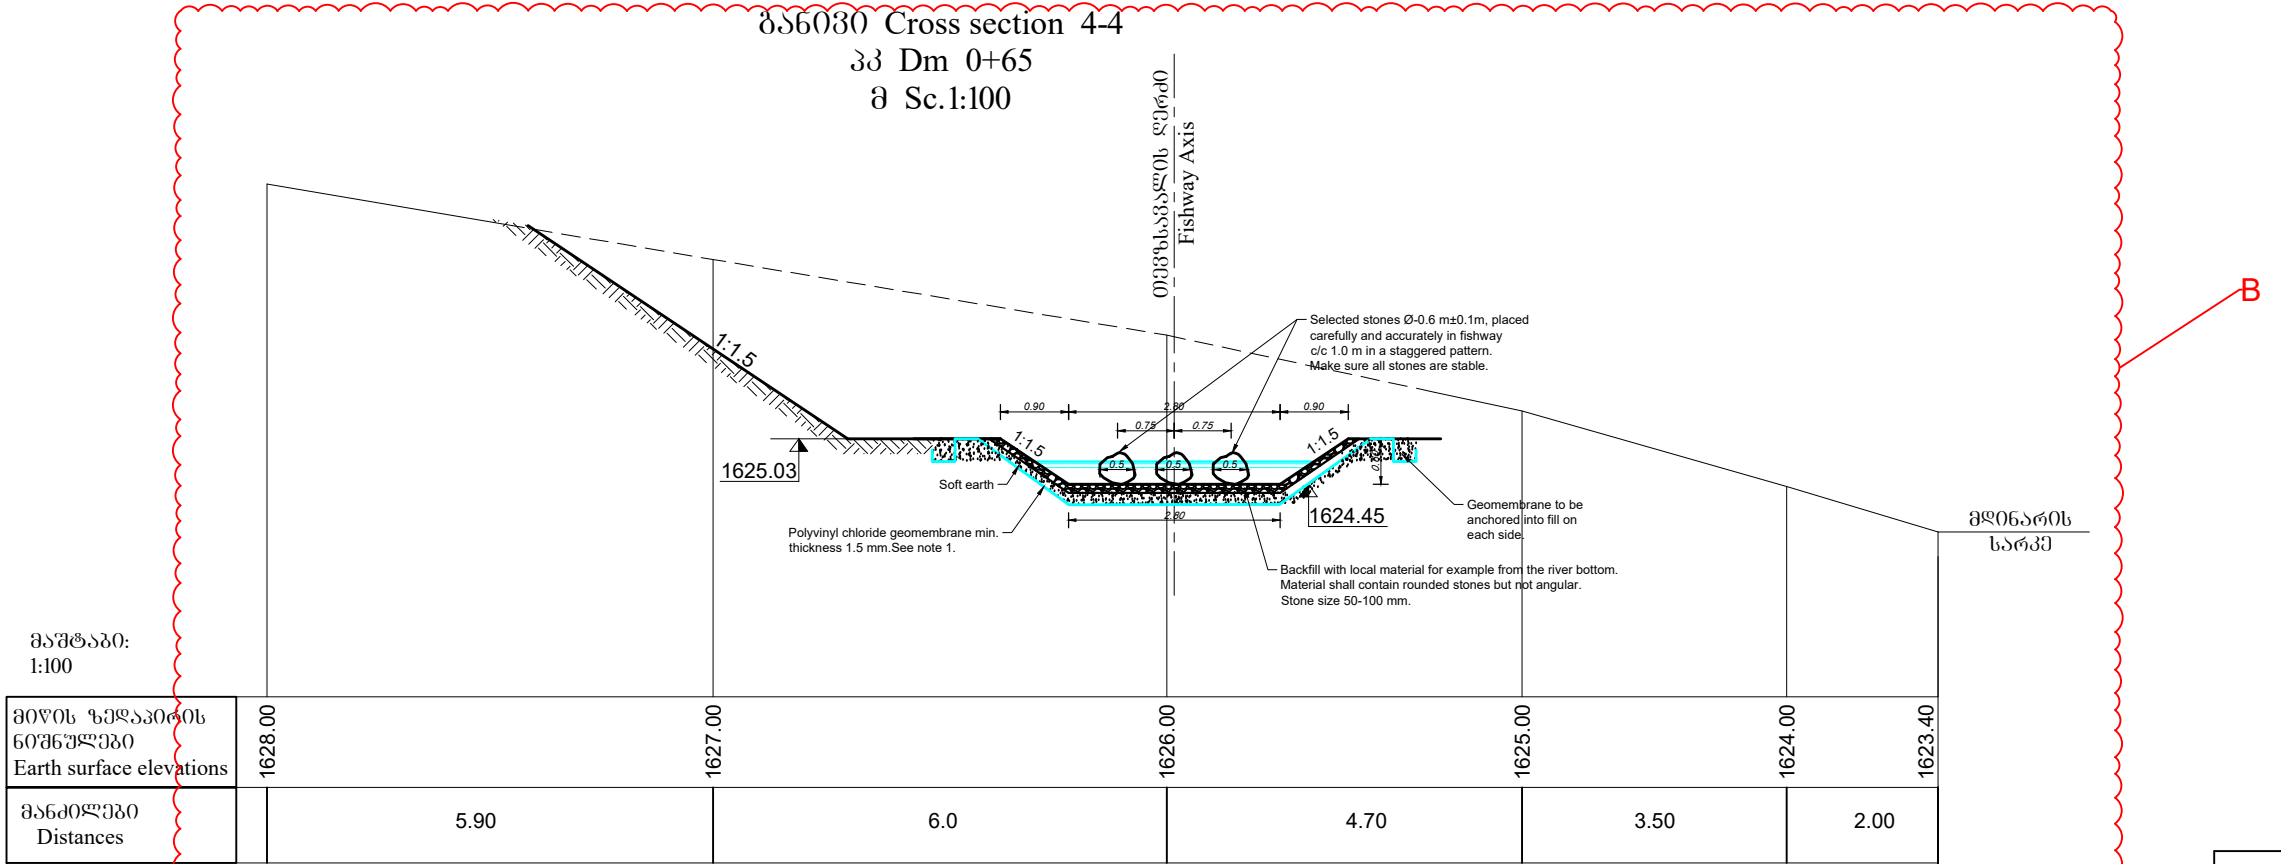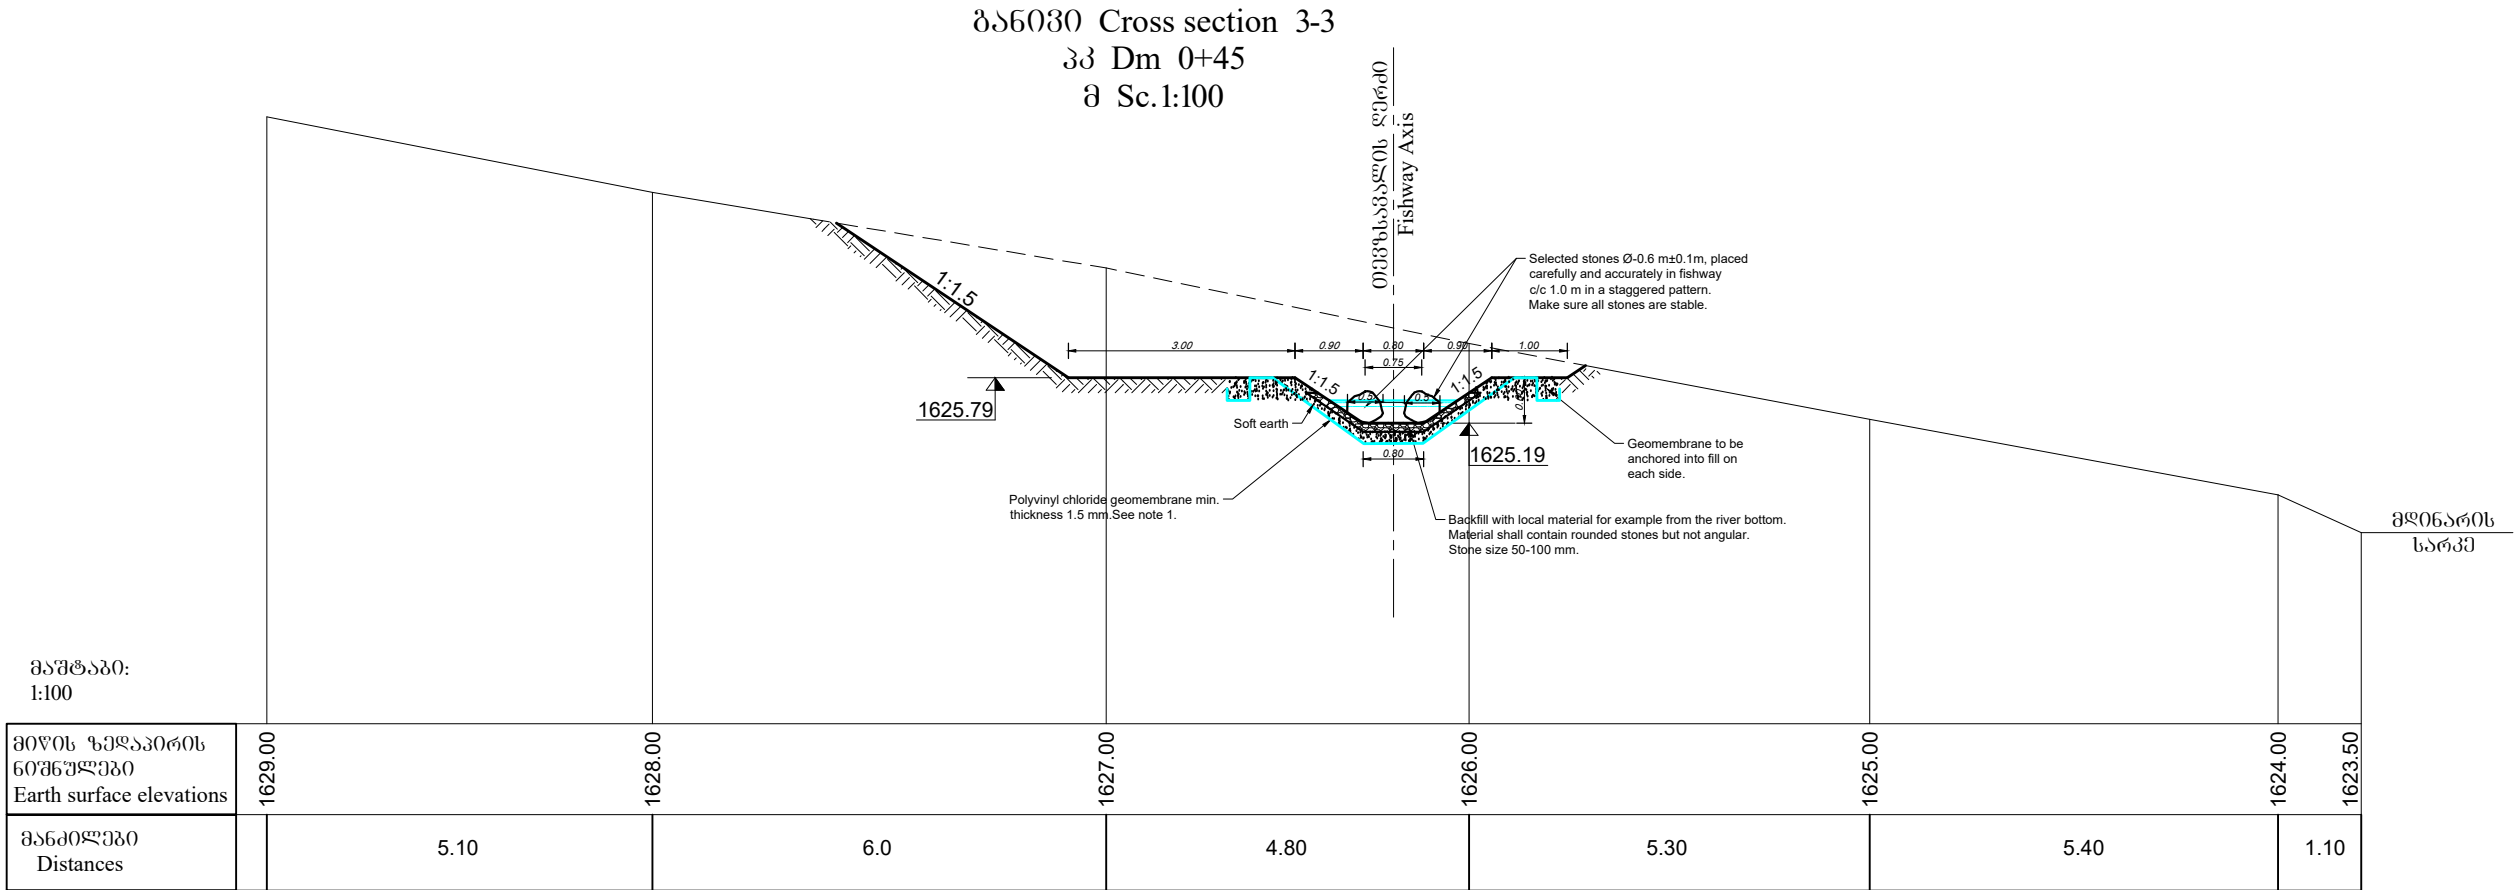

| REV. | DESCRIPTION | DATE | DES. | CHK. | APP. | DATE |
|------|---------------------------|------------|------|------|------|------------|
| | | | | | | 2021-03-03 |
| | | | | | | PT |
| B | Cross section 4-4 updated | 2022-02-14 | PT | AD | AEJ | |
| A | Construction drawing | 2021-03-03 | PT | AD | AEJ | AEJ |

| | | | | |
|---------|--|------------|--------------|----------|
| AIS LLC | Akhalkalaki 2 Headworks, fishway Cross sections Dm0+45, Dm0+65 Fills and excavation | PROCESS | INSTALLATION | LOCATION |
| | | = | + | + |
| | | NPC NUMBER | NPC REV. | BOL |
| | | NUMBER | REV. | SHEET |
| | | 18191 | | AKH |
| | | 21.C10.303 | B | NEXT SH. |

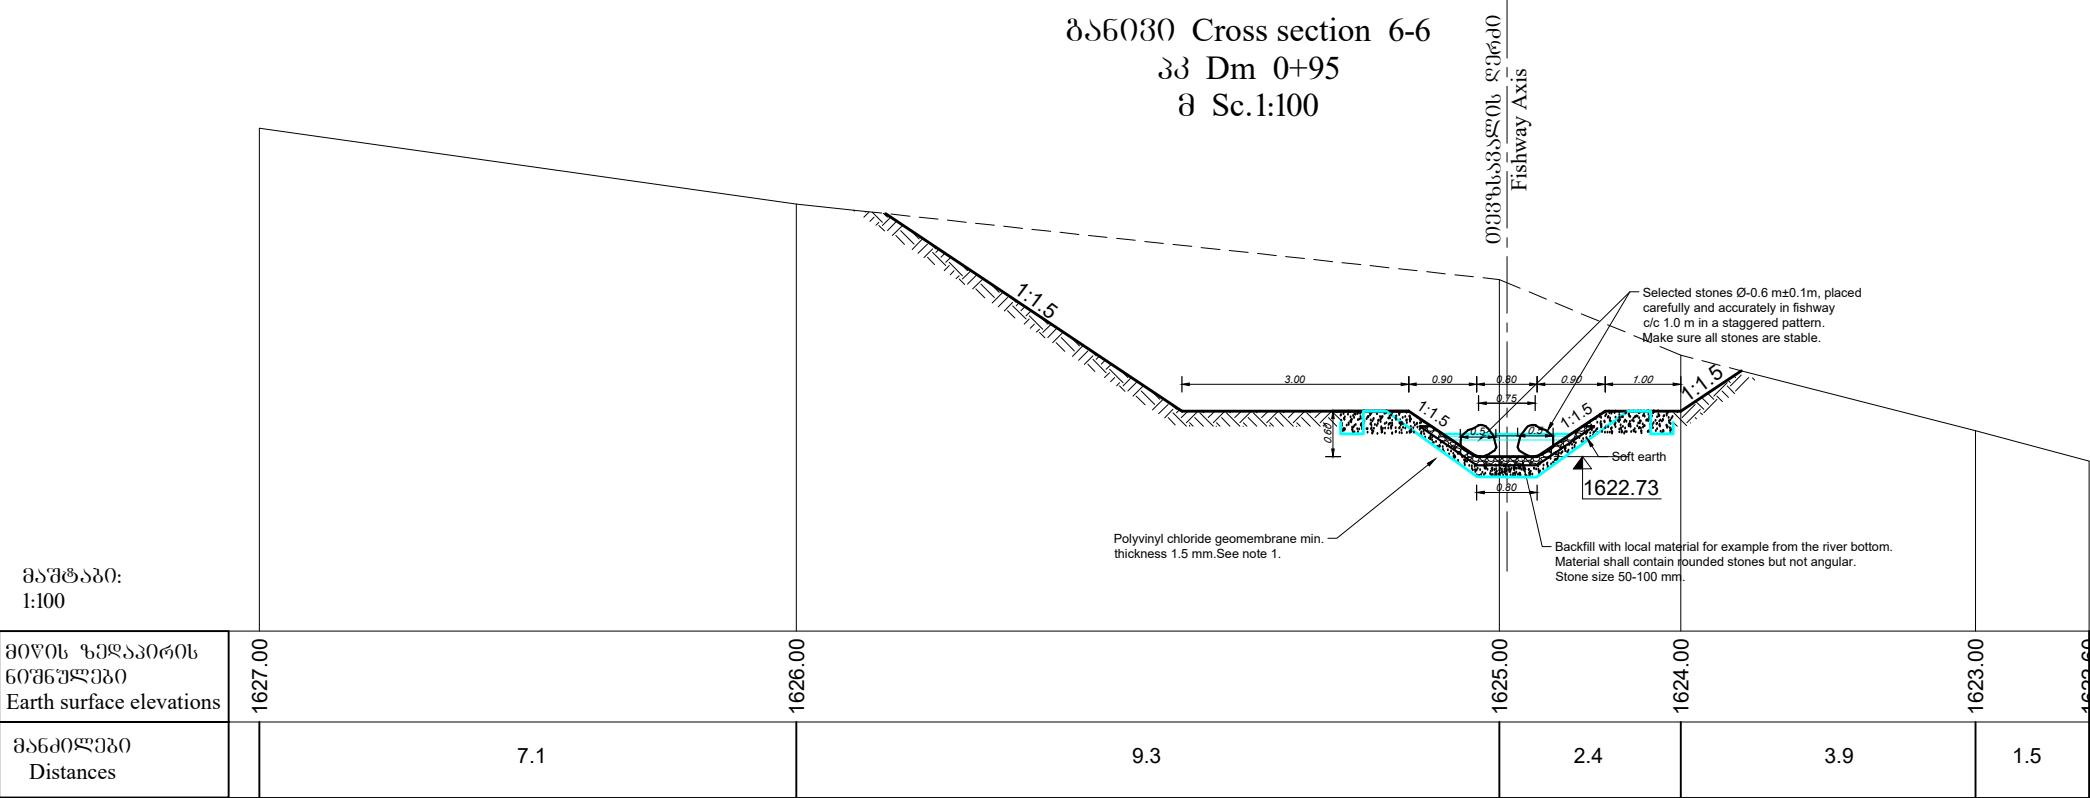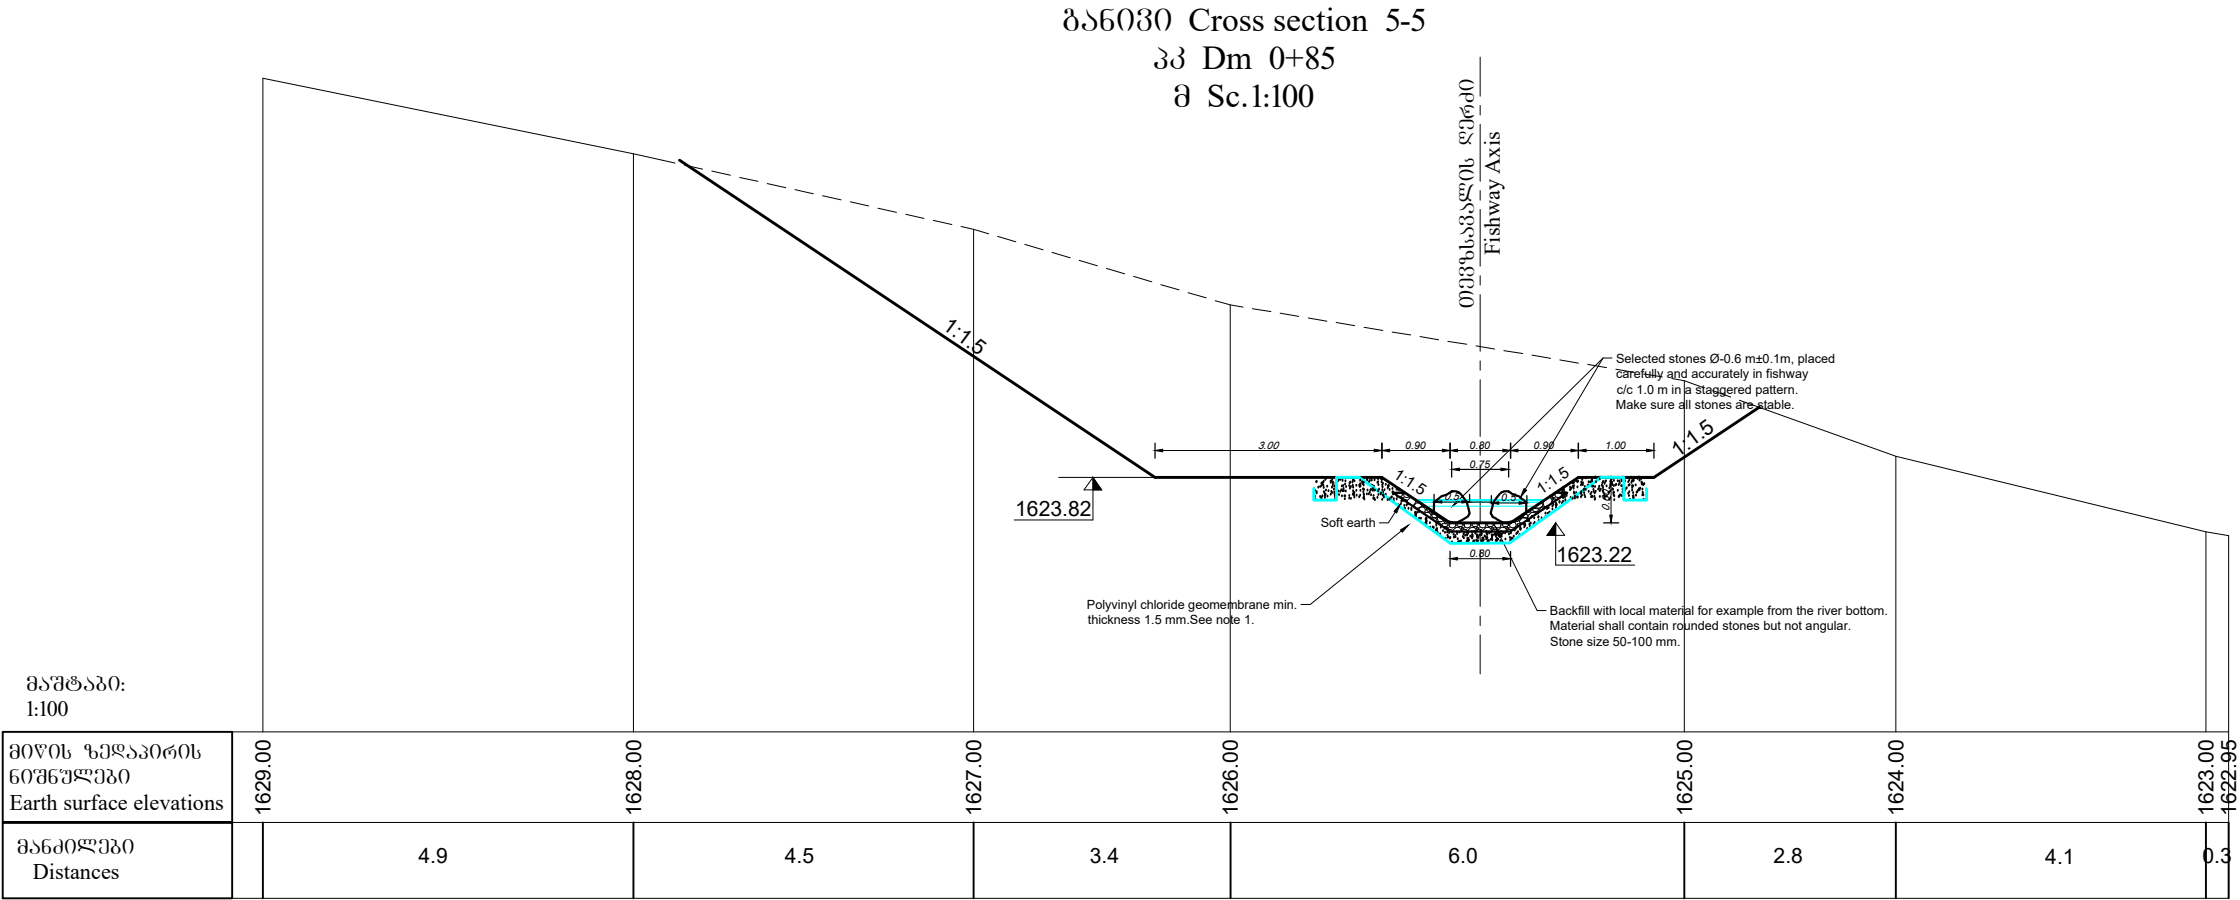

| REV. | DESCRIPTION | DATE | DES. | CHK. | APP. | DATE |
|------|----------------------|------------|------|------|------|------------|
| | | | | | | 2021-03-03 |
| | | | | | | PT |
| | | | | | | AEJ |
| A | Construction drawing | 2021-03-03 | PT | AD | AEJ | AEJ |

| | |
|---------|---|
| AIS LLC | Akhalkalaki 2 Headworks, fishway Cross sections on Dm0+85, Dm0+95 Fills and excavation |
| | |
| | |
| | |

| | | |
|------------|--------------|----------|
| PROCESS | INSTALLATION | LOCATION |
| = | + | + |
| NPC NUMBER | NPC REV. | BOL |
| NUMBER | REV. | SHEET |
| 18191 | | AKH |
| 21.C10.304 | A | NEXT SH. |

