





დანართი N3

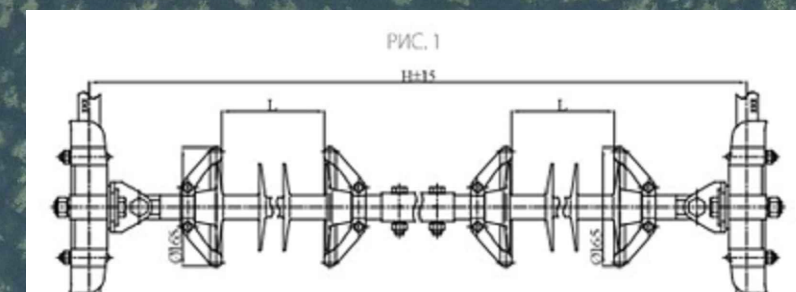

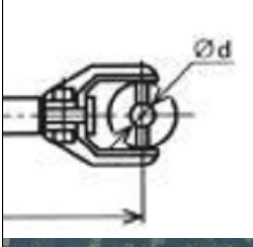


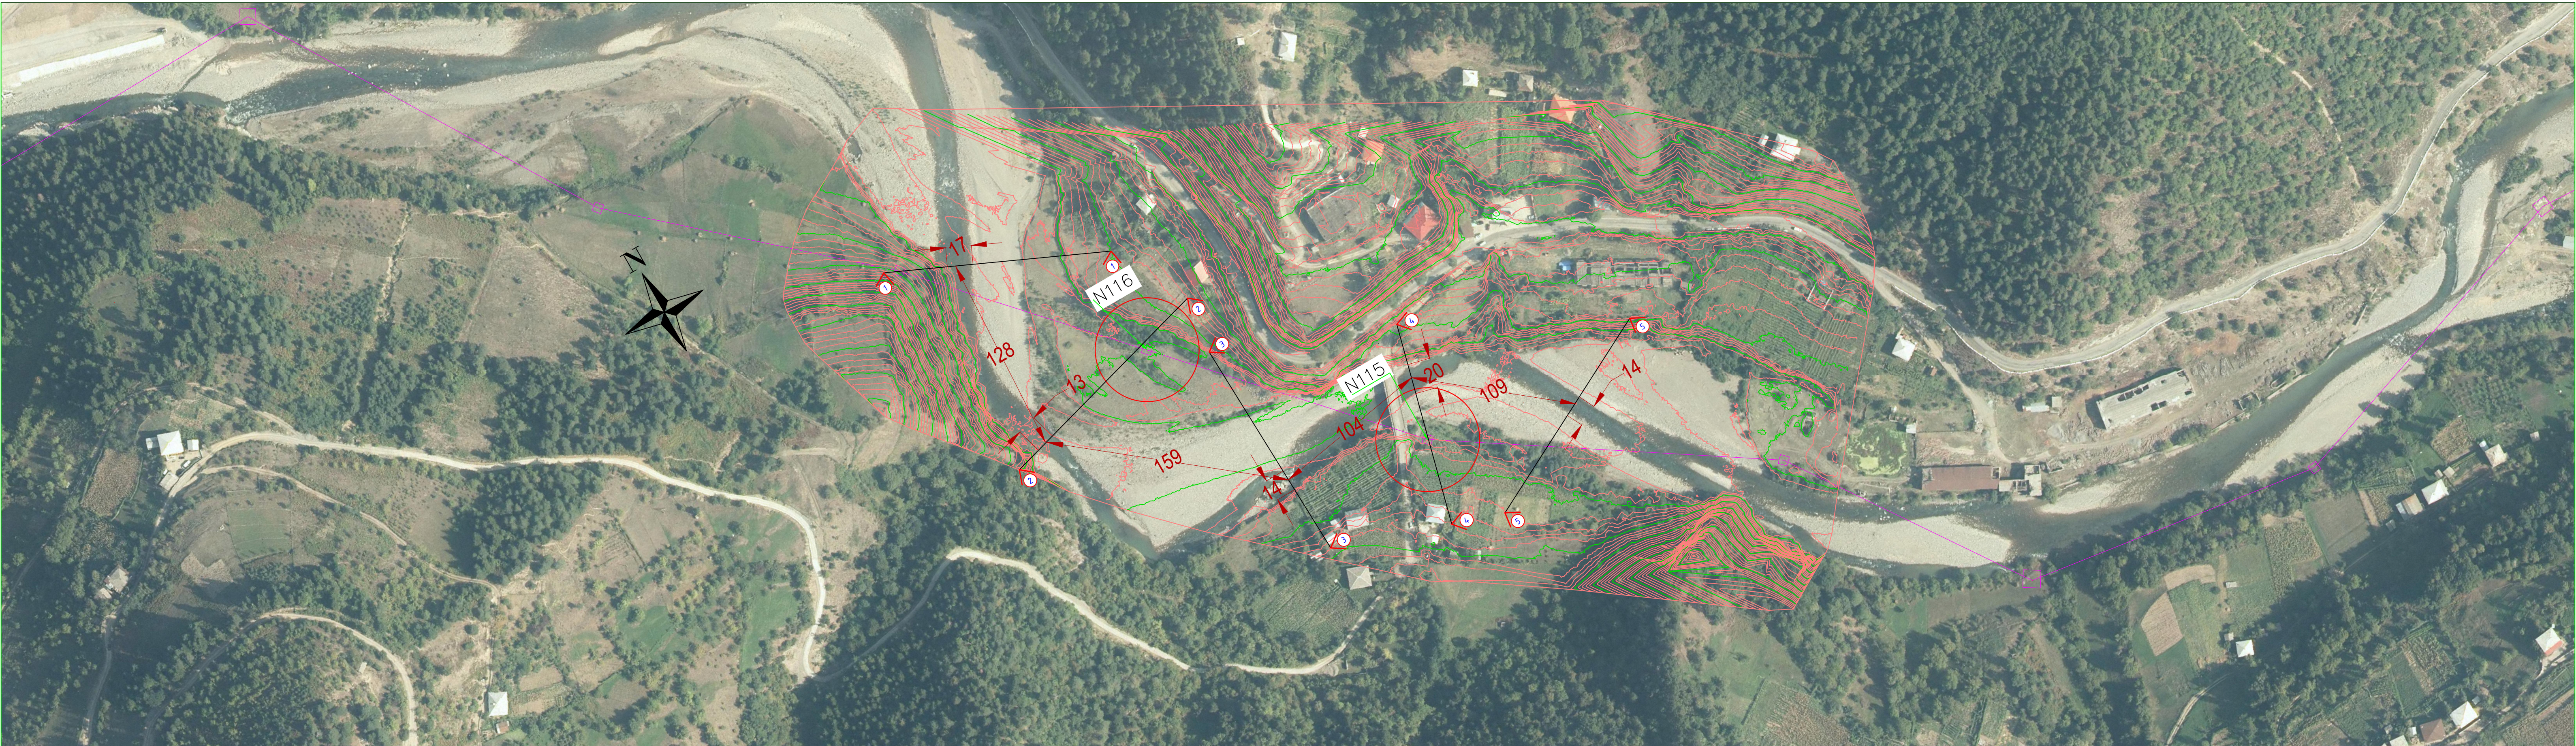


ჭრილი: 1-1  
V-1:500 H-1: 500

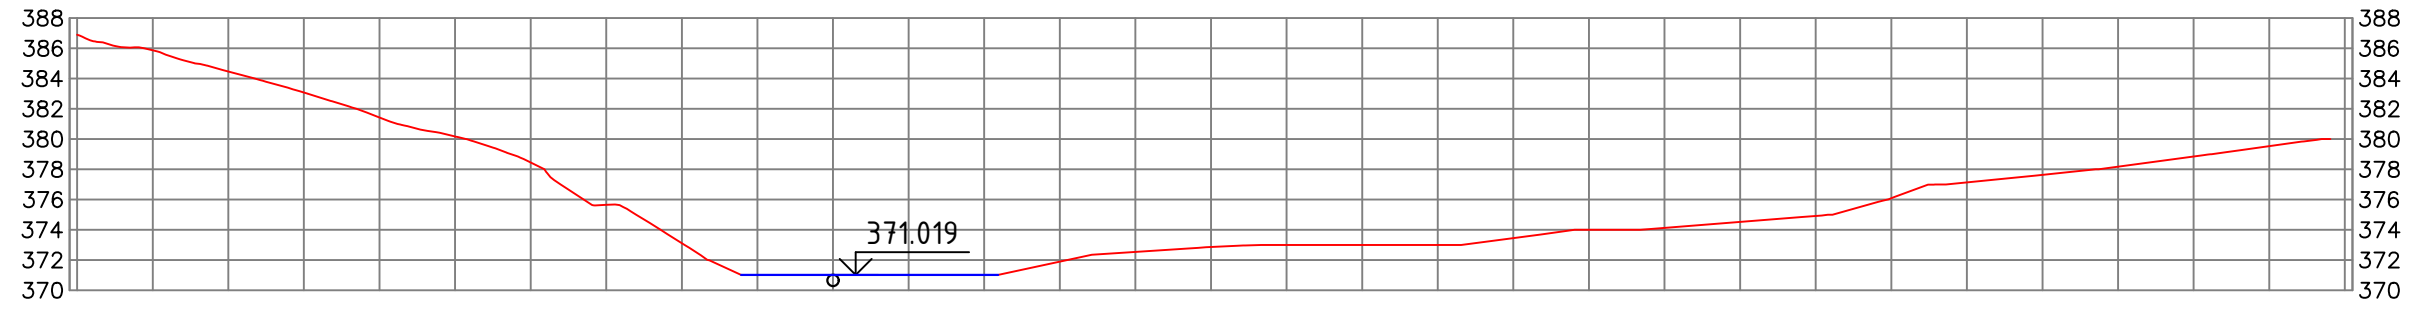


ჭრილი: 2-2  
V-1:500 H-1: 500

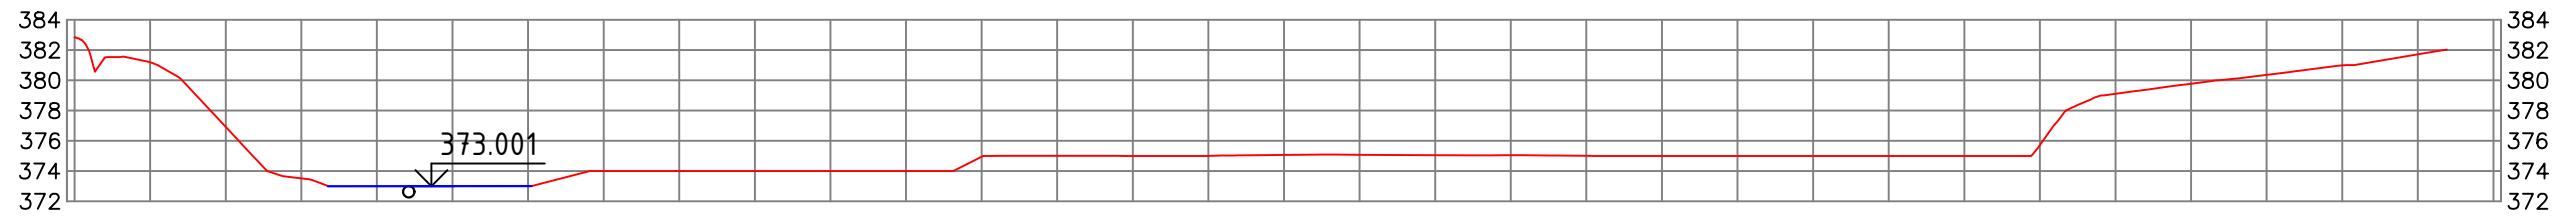


ჭრილი: 3-3  
V-1:500 H-1: 500

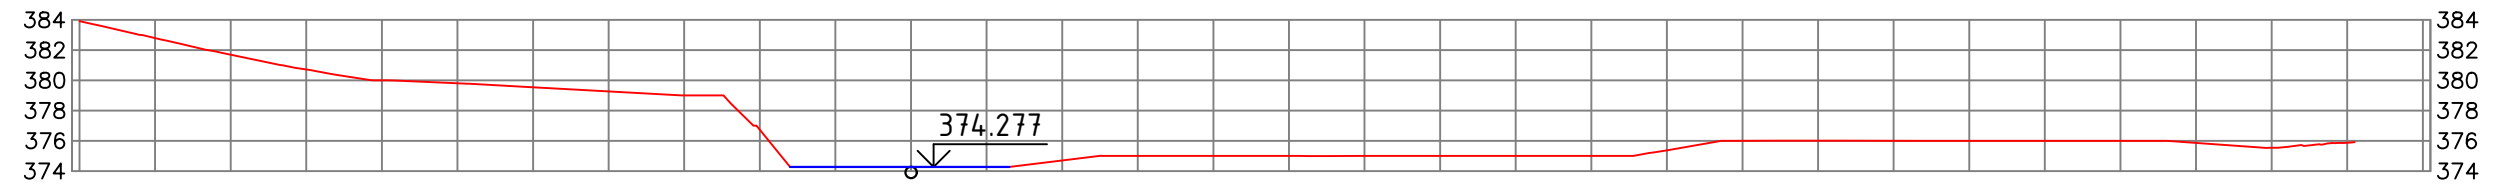


ჭრილი: 4-4  
V-1:500 H-1: 500

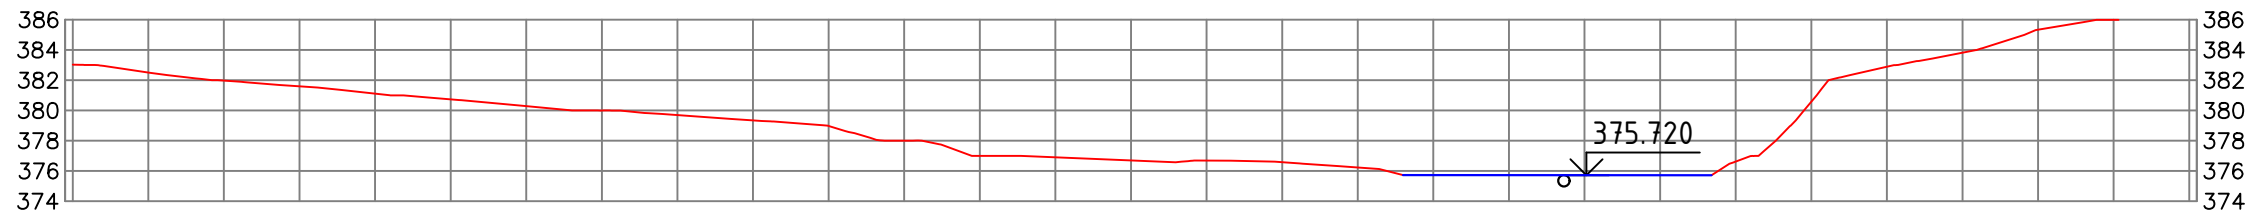


ჭრილი: 5-5  
V-1:500 H-1: 500

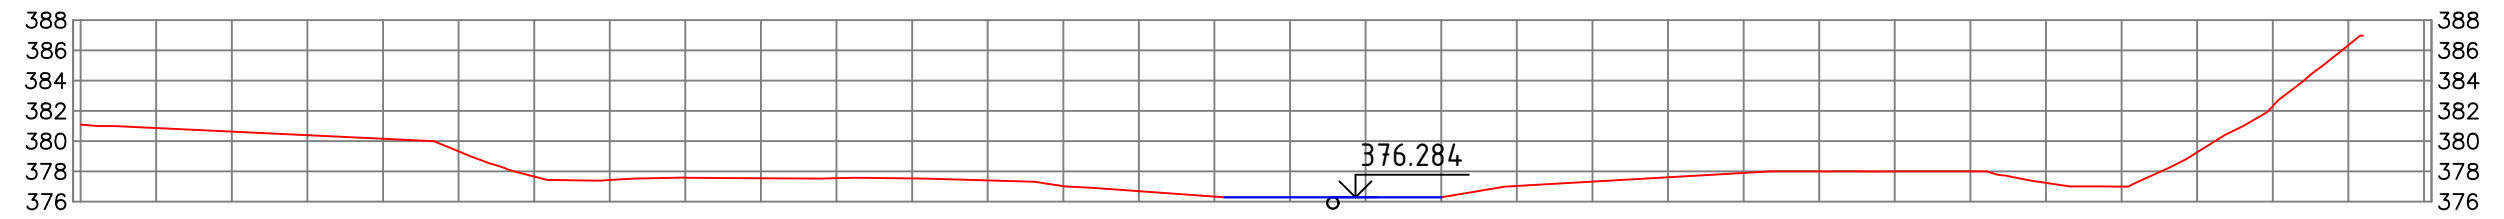


ჭრილი: 6-6  
V-1:500 H-1: 500

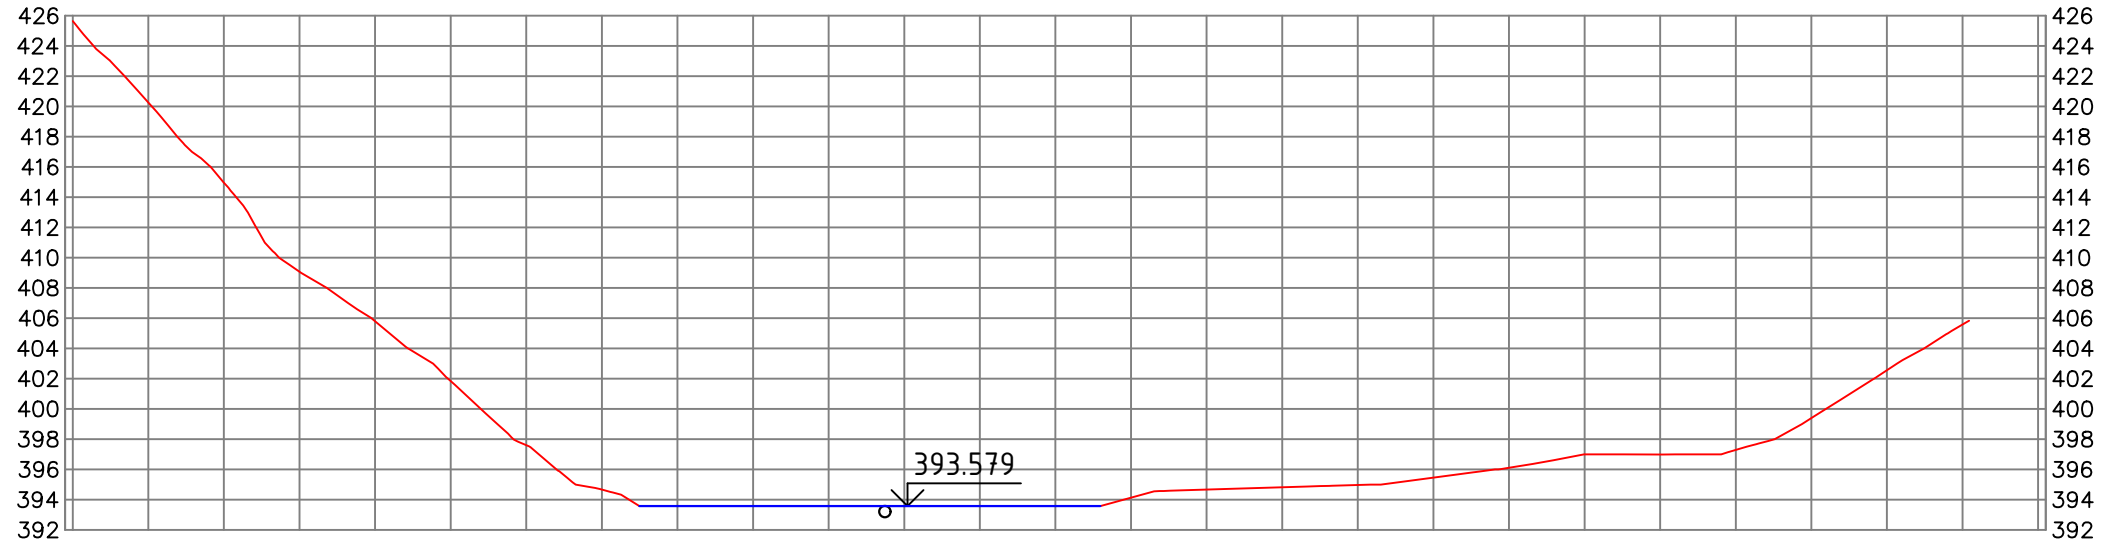

ჭრილი: 7-7  
V-1:500 H-1: 500

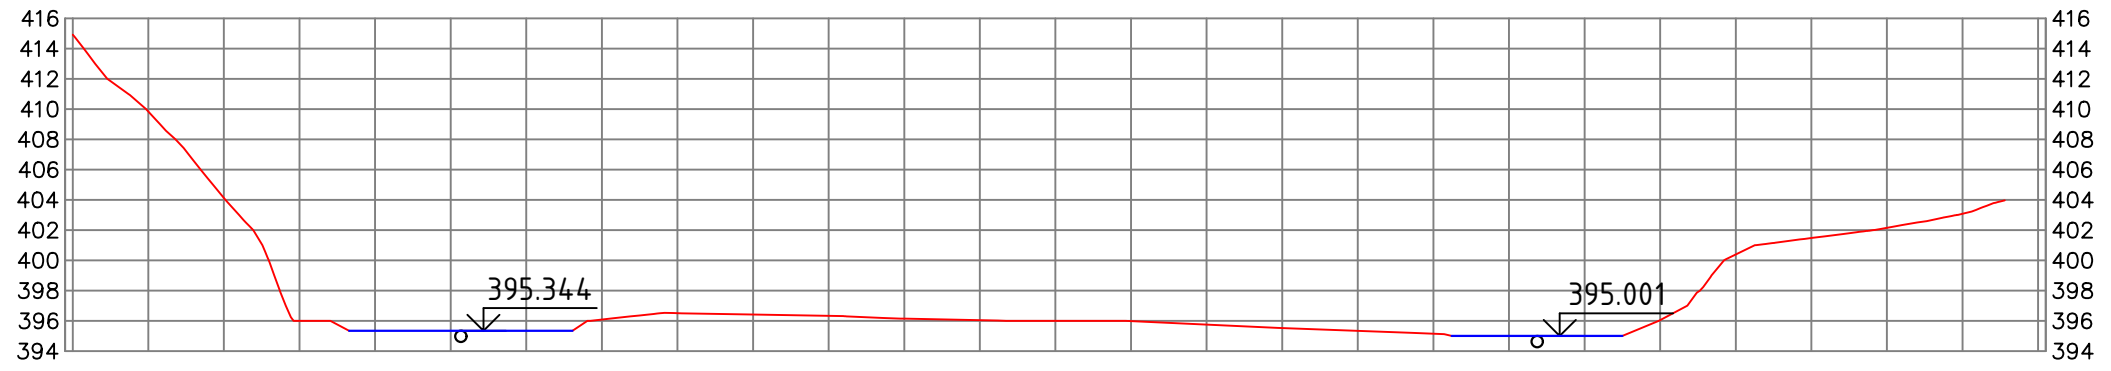


ჭრილი: 8-8  
V-1:500 H-1: 500

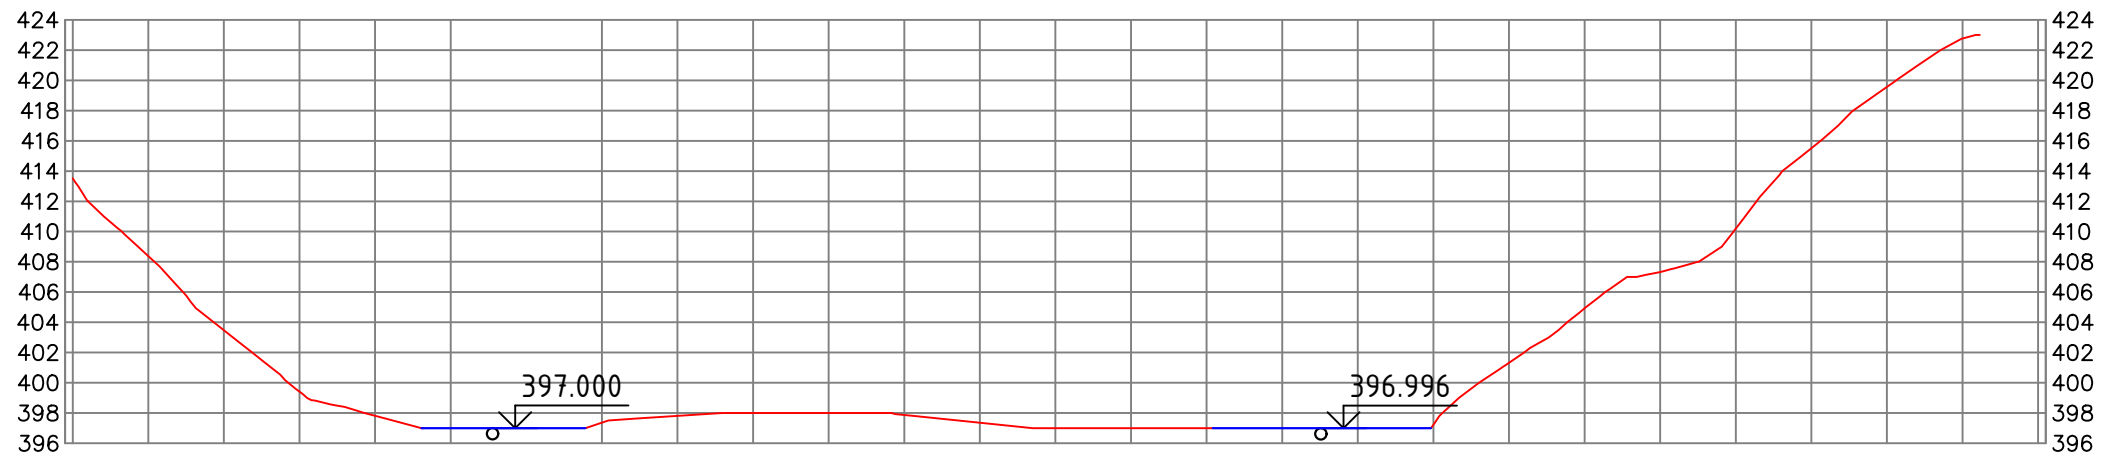




პროფილი: 9-9  
V-1:500 H-1: 500

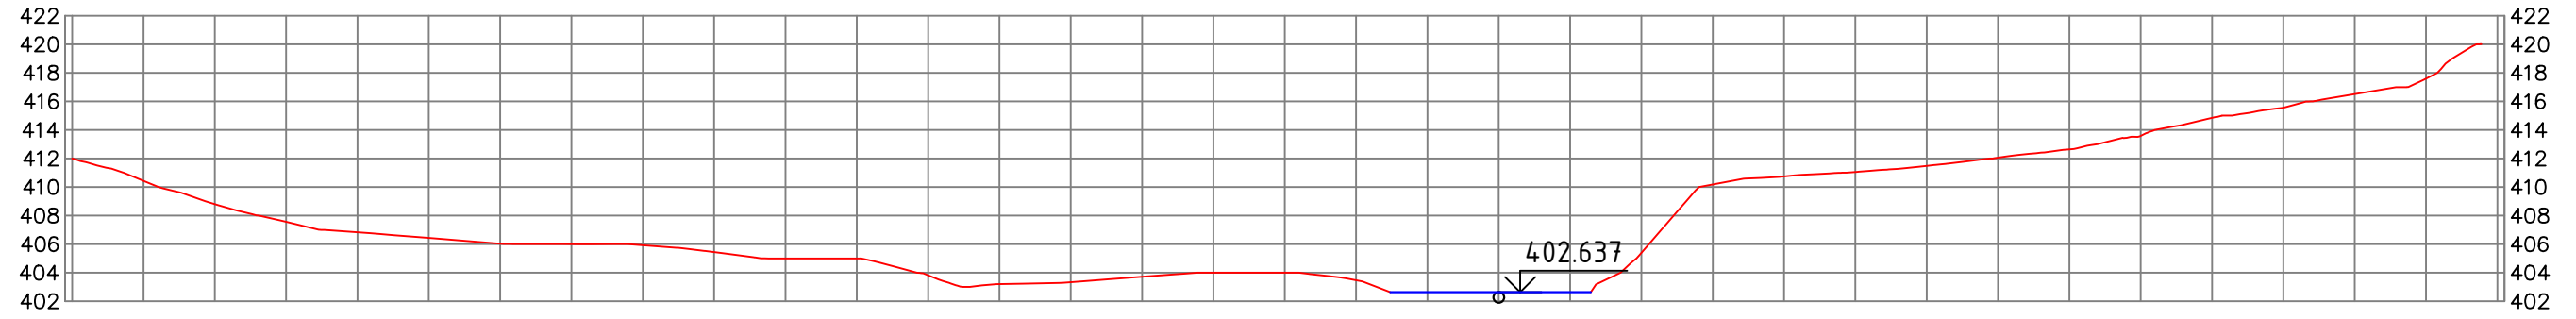


პროფილი: 10-10  
V-1:500 H-1: 500



პროფილი: 11-11  
V-1:500 H-1: 500

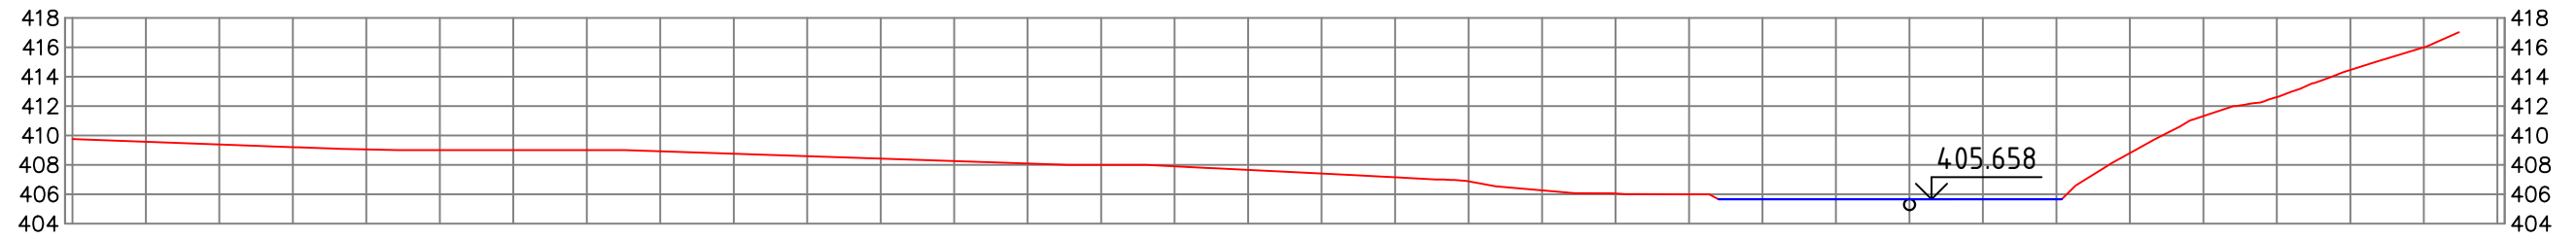


პროფილი: 12-12  
V-1:500 H-1: 500

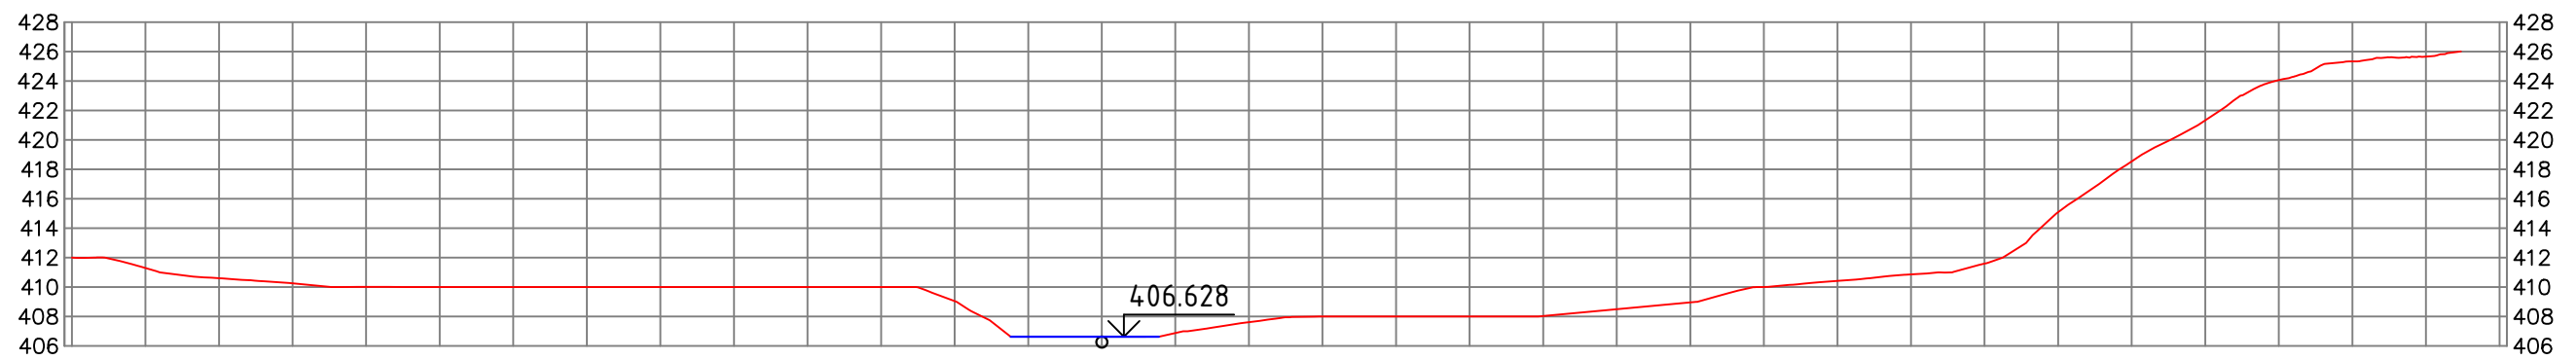



36000: 13-13  
V-1:500 H-1: 500

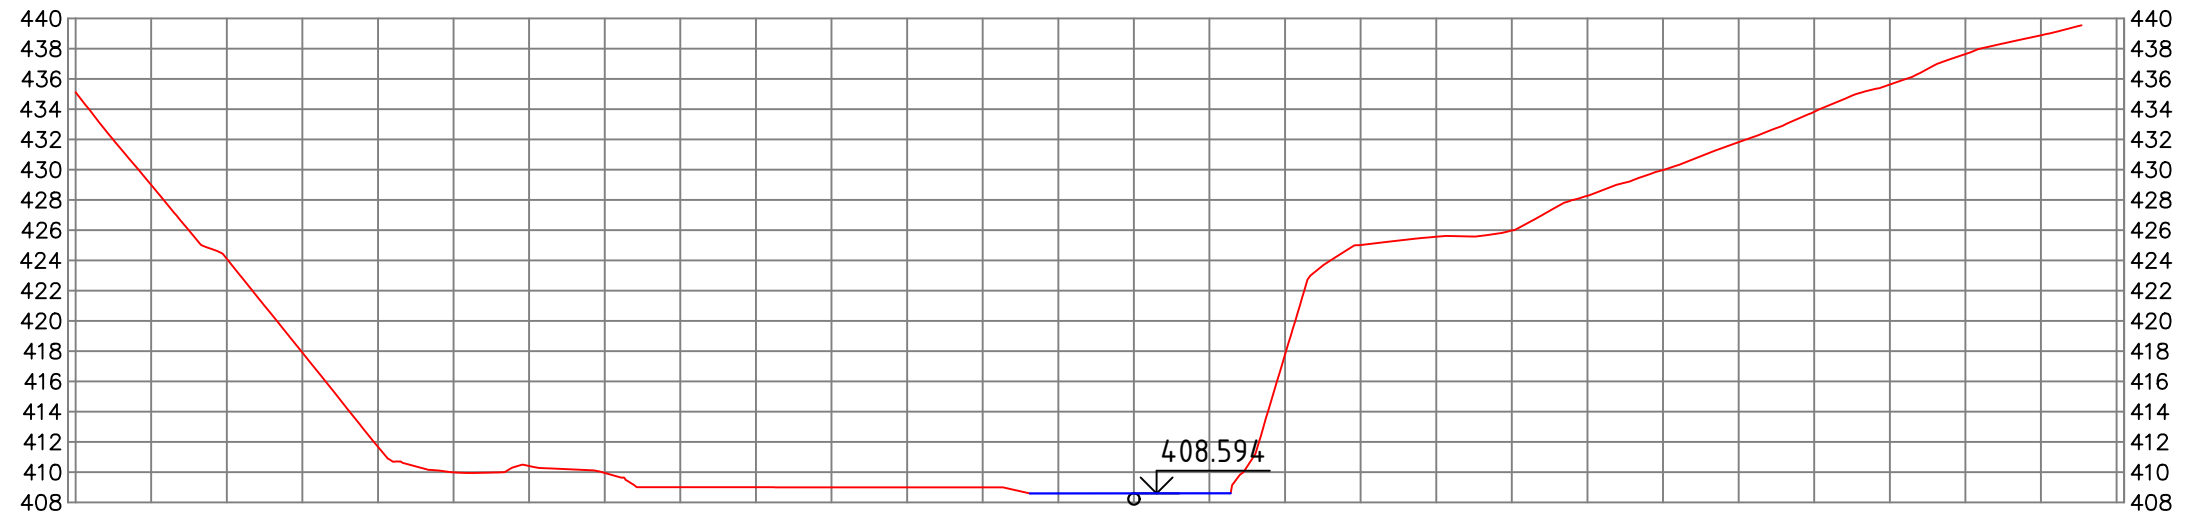

36000: 14-14  
V-1:500 H-1: 500

